


SK02b - Leader Trench - StillWorker

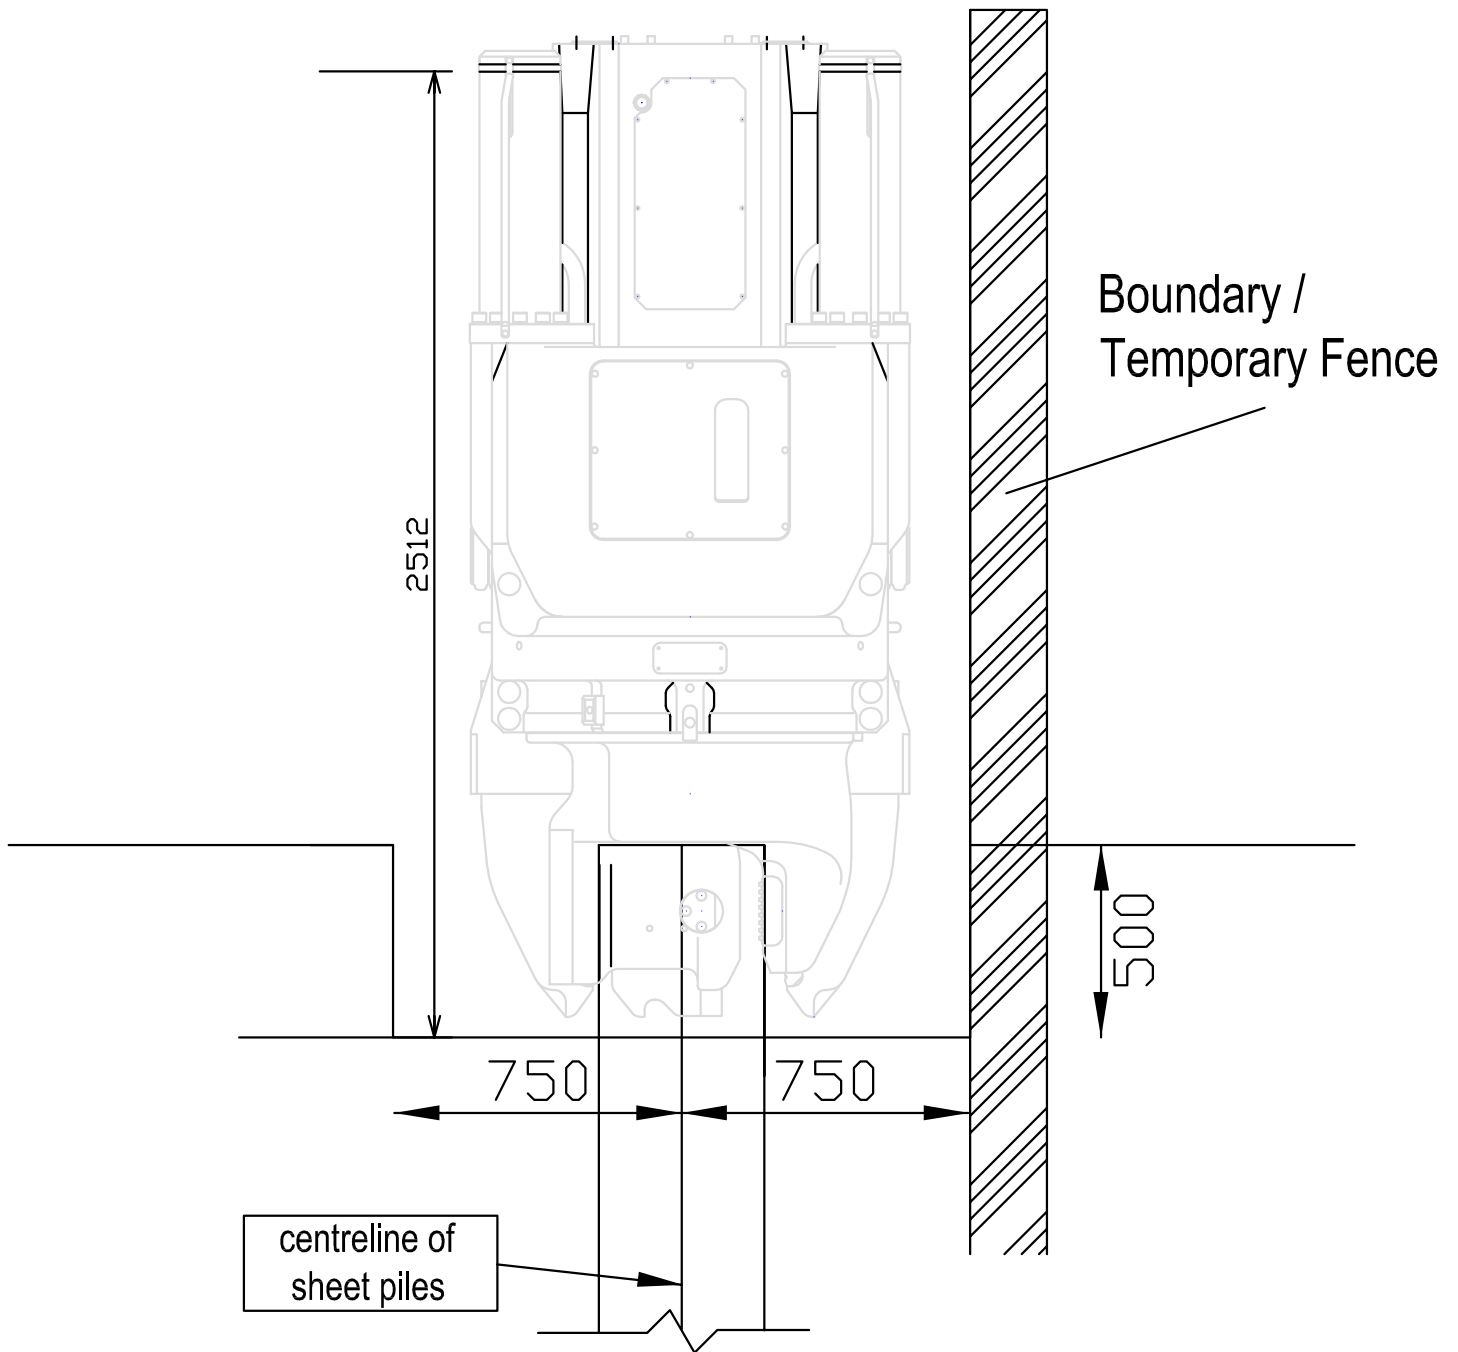

Scale 1:20 @ A4



Unit 7, The Oaks Business Village
Lordswood, Kent ME5 8LF
Tel 01622-794460

Project:

Drawing No.

SK 02b

Drawn By:

MBEL

Date:

OCT '12

Title:

Leader Trench -
Still Worker

Client: