


SK05 - Pre-Augering Details

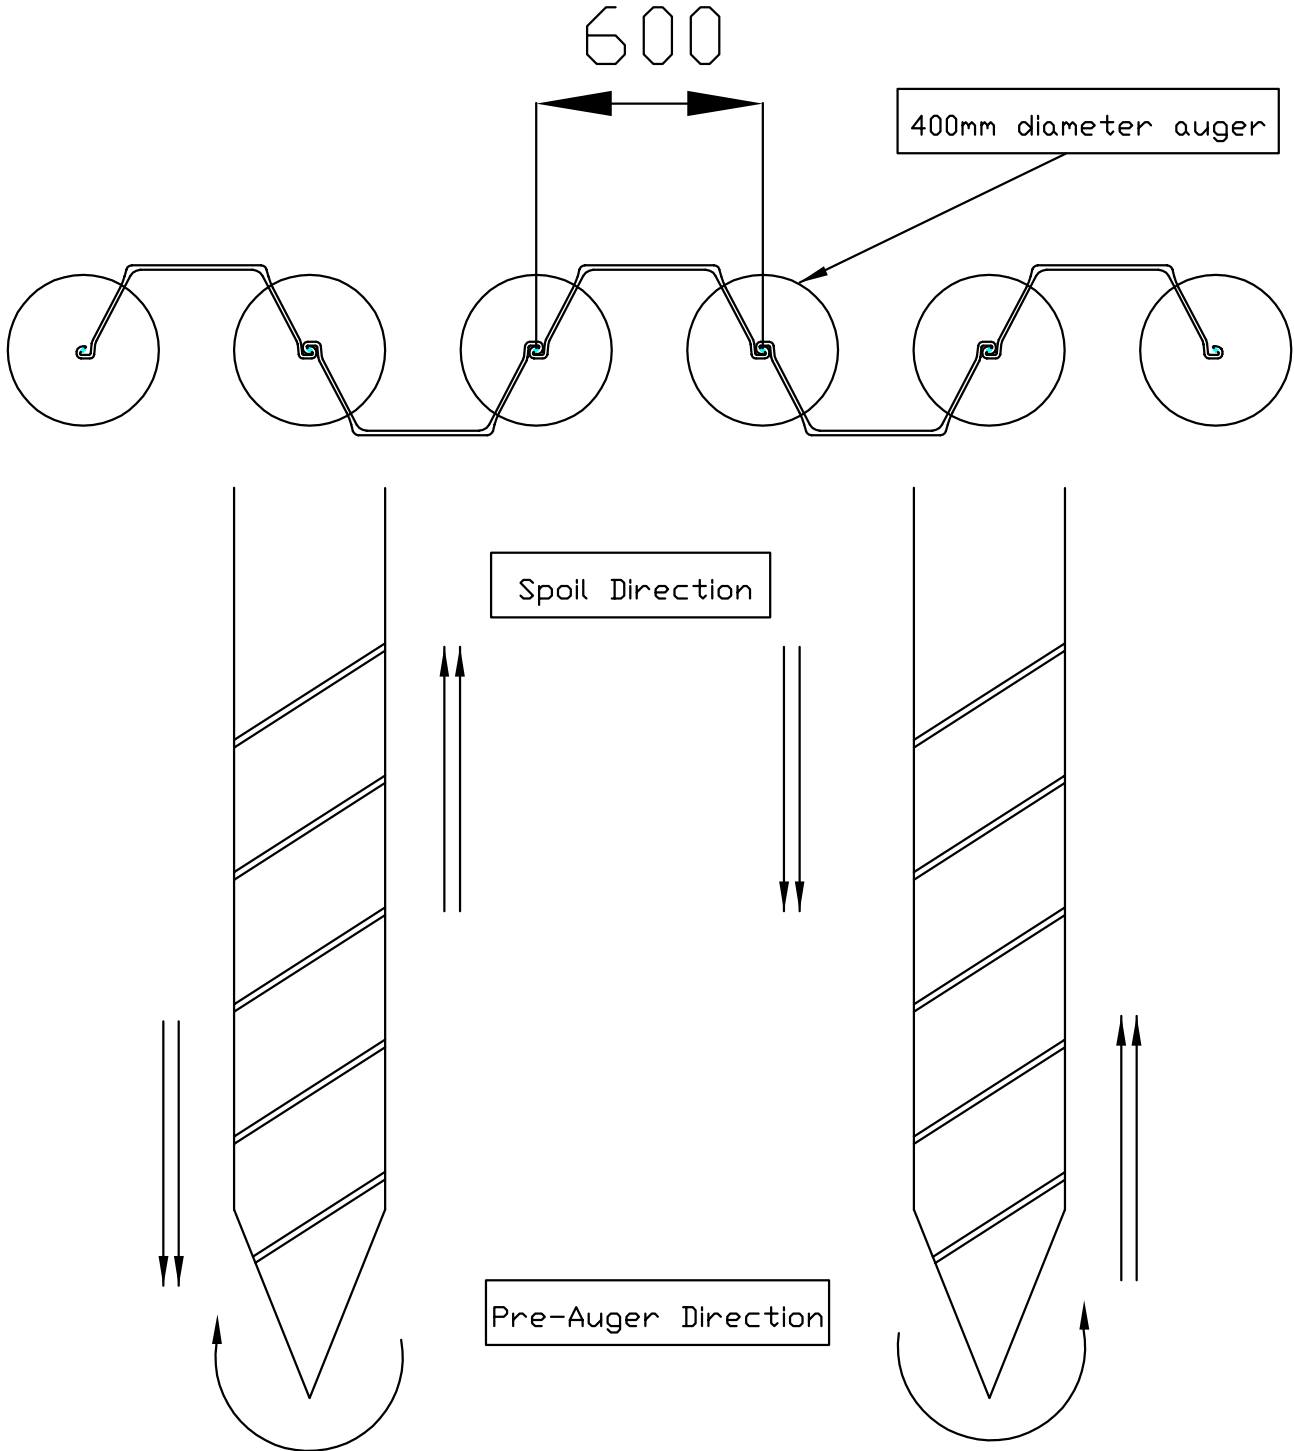

Unit 7, The Oaks Business Village
Lordswood, Kent ME5 8LF
Tel 01622-794460

Project:

Drawing No.
SK 05

Drawn By: MBEL
Date: DEC '11

Title:

Pre-Augering Details

Client: