


SK16 - Leader Trench - JZ100 Zero Piler

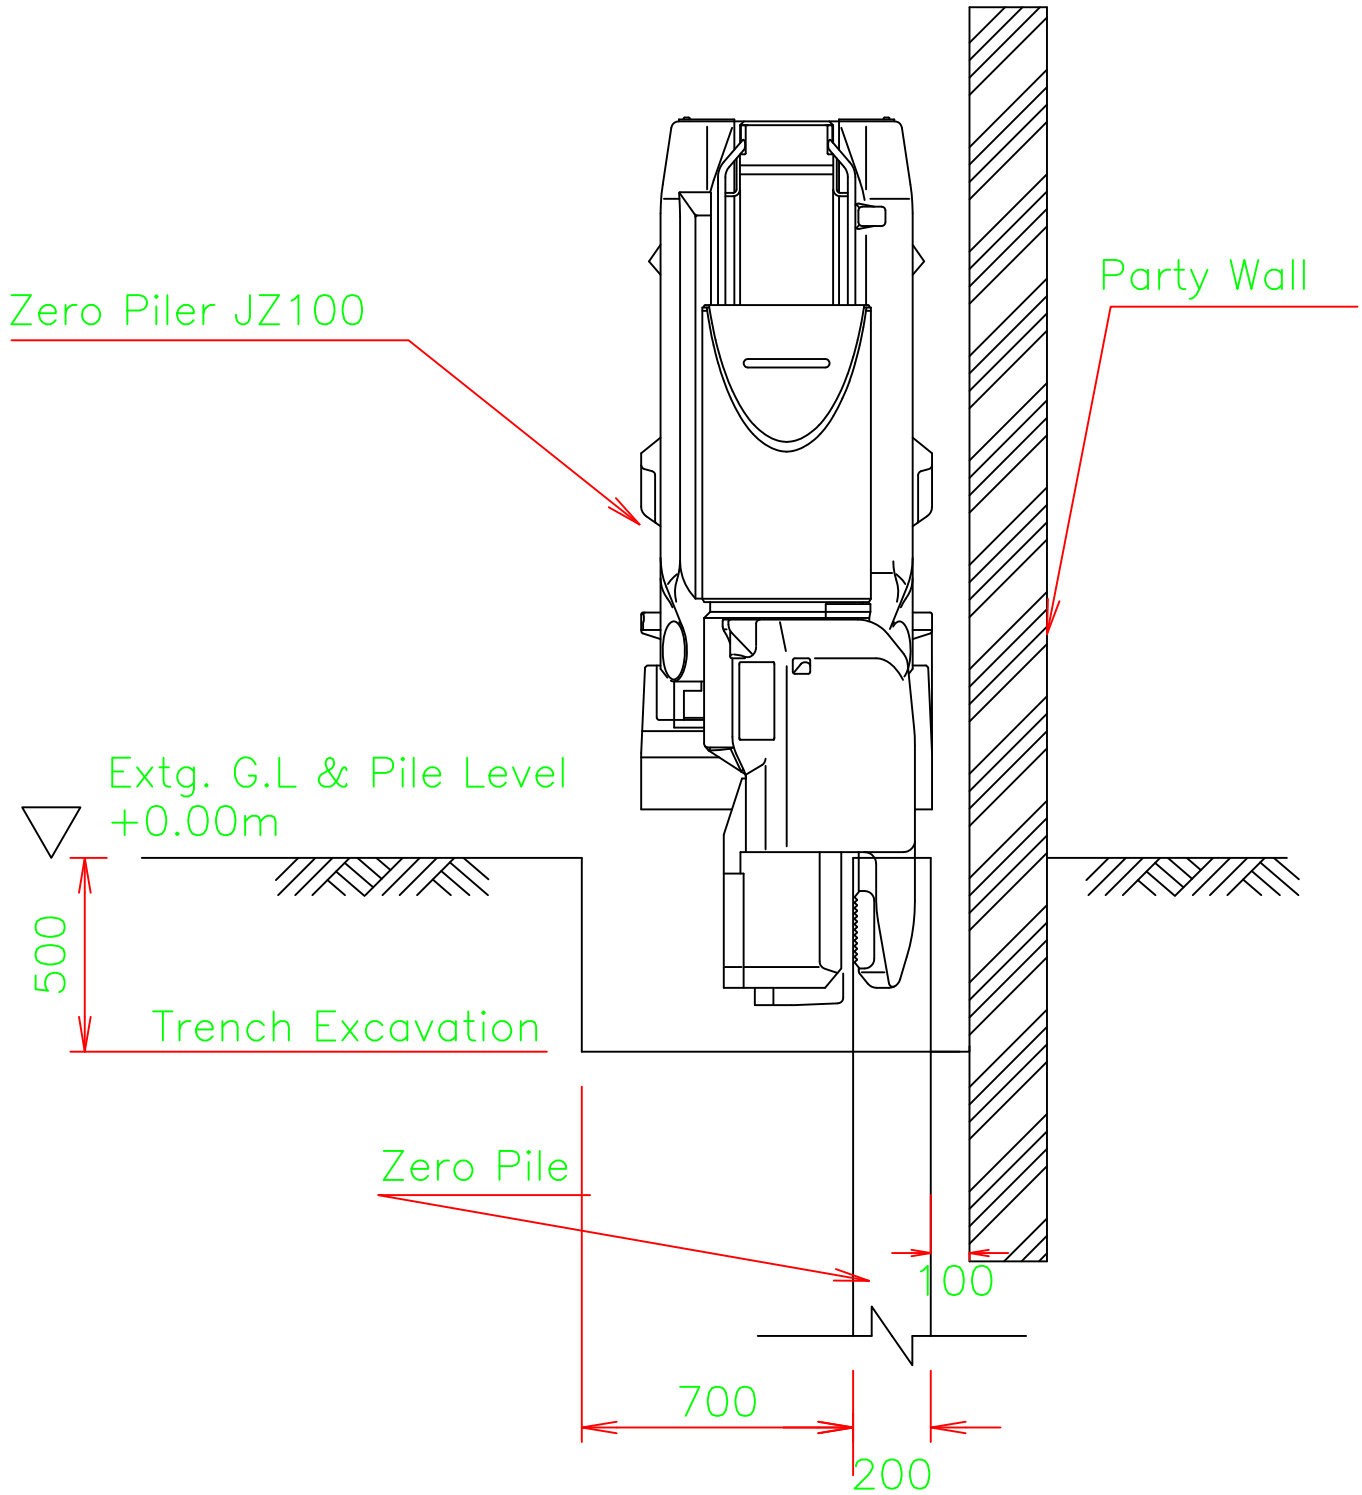

Unit 7, The Oaks Business Village
Lordwood, Kent ME5 8LF
Tel 01622-794460

Project:

Drawing No.

SK 16

Drawn By:

MBEL

Date:

JAN '12

Title:

Leader Trench -
JZ100 - Zero Piler

Client: