


# SK06 - Leader Trench - ABI 13/16 Rig

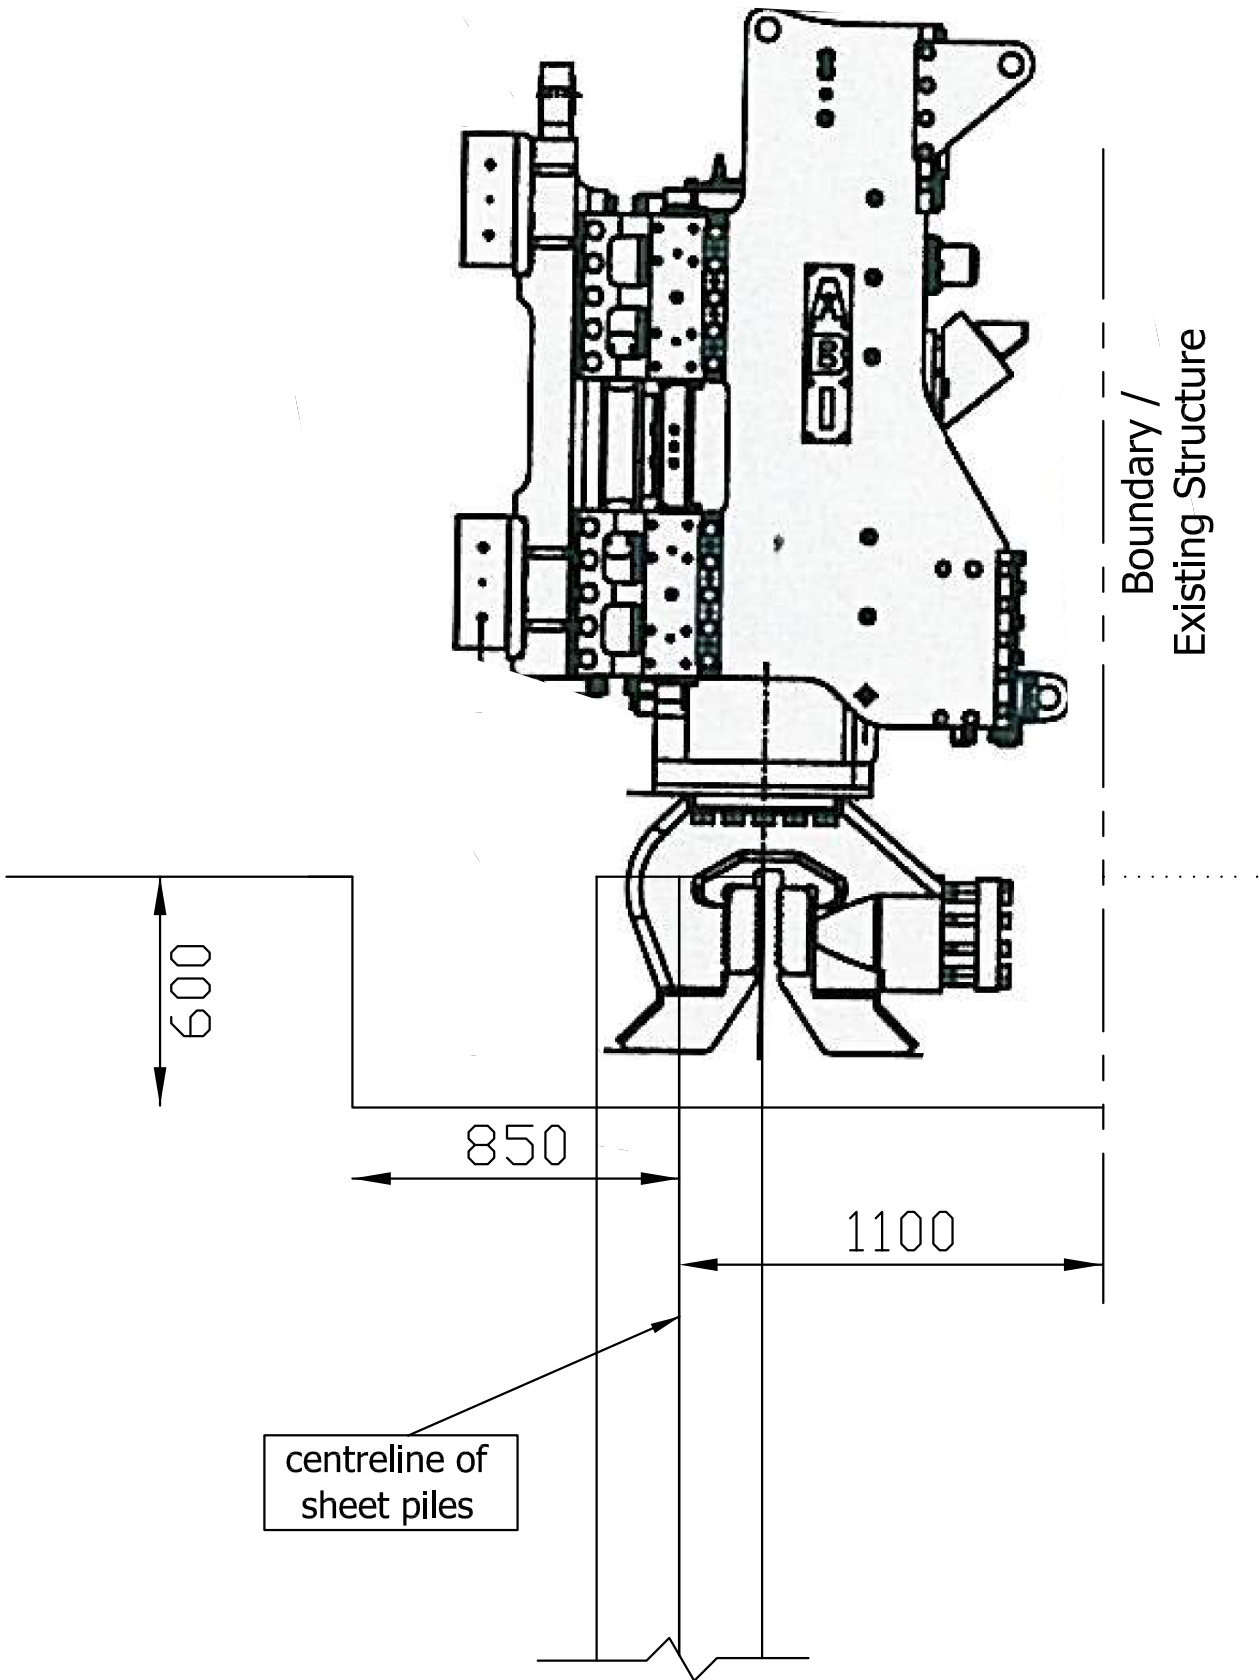

Unit 7, The Oaks Business Village  
Lordwood, Kent ME5 8LF  
Tel 01622-794460

Project:

Drawing No.

SK 06

Drawn By:

MBEL

Date:

MAY '12

Title:

Leader Trench -  
Leader Rig

Client: